


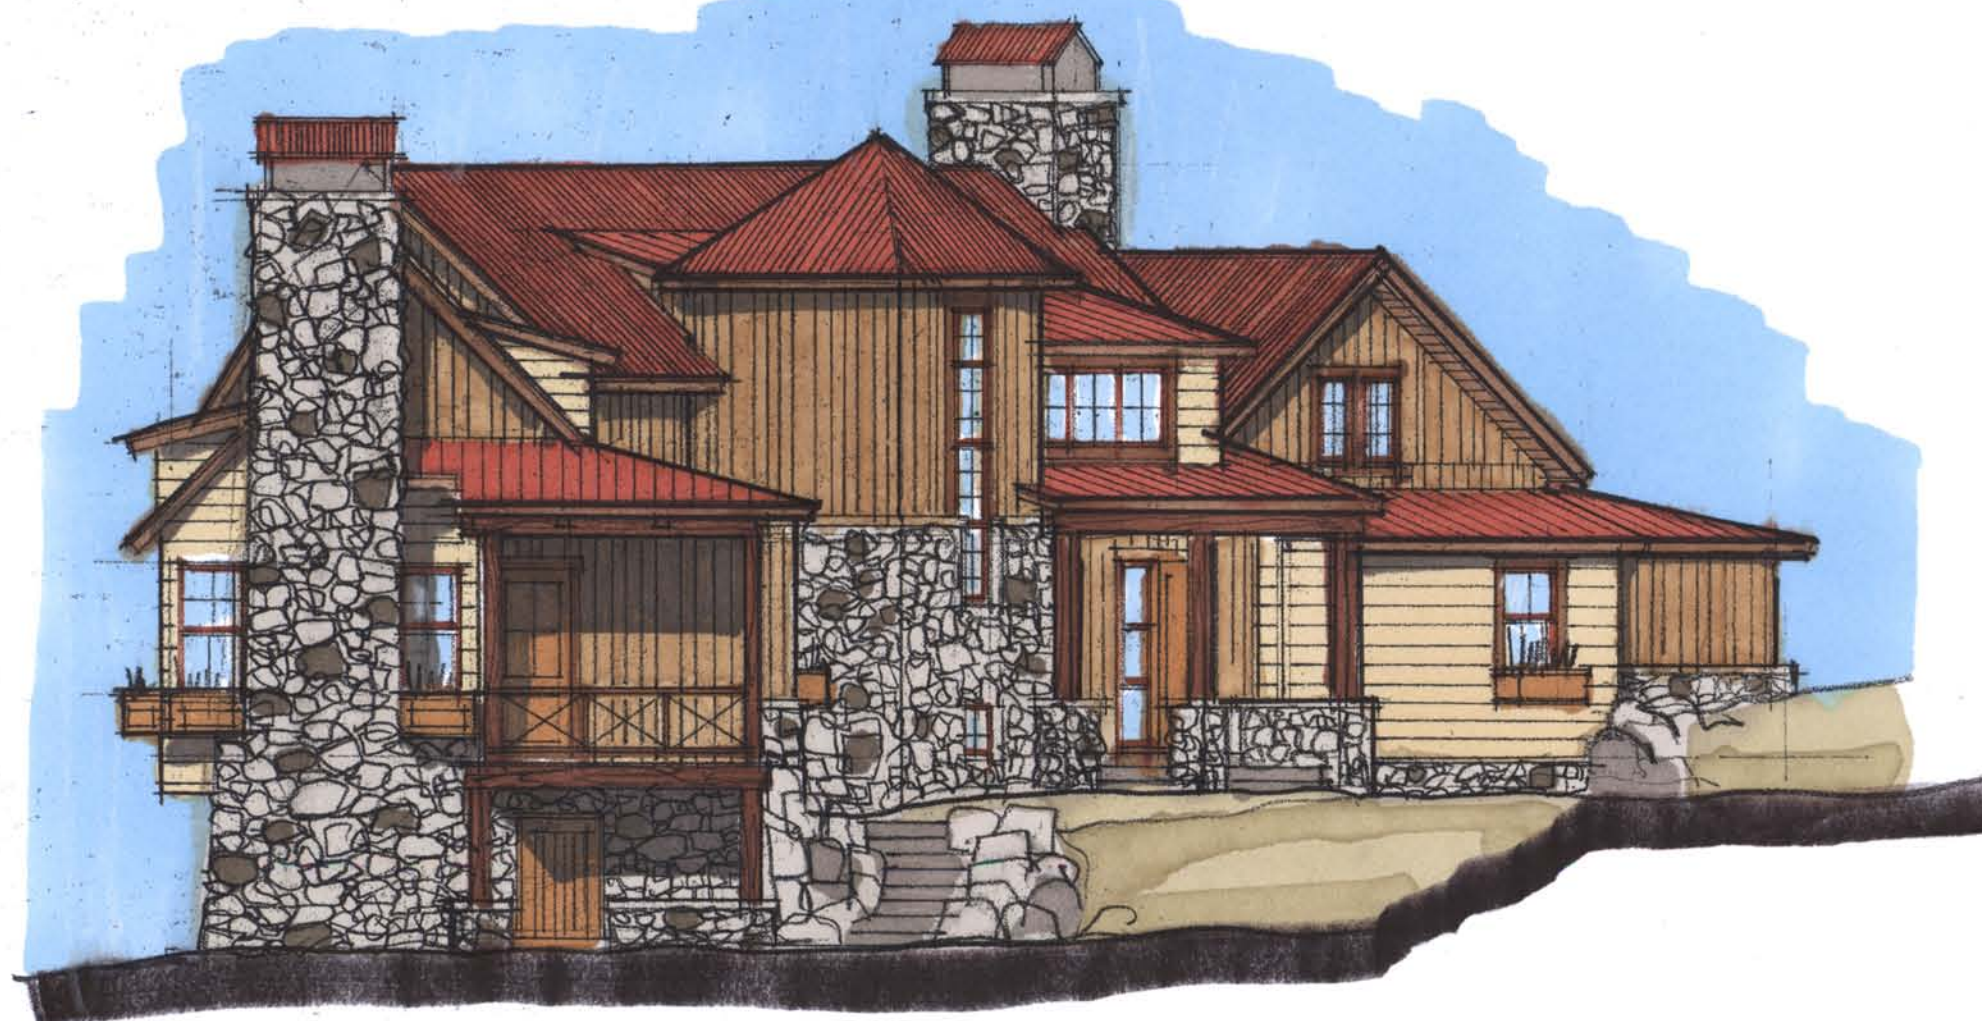

NORTH ELEVATION - ENTRY



NORTH EAST ELEVATION

20' HEIGHT LIMIT

- STONE VENEER & CAP
- CORTEN METAL ROOFING
CORRUGATED & STANDING SEAM
- WEATHERED BARN BOARD SIDING
- POST & BEAM TIMBERS
- WOOD WINDOWS & DOORS



SOUTH ELEVATION - VIEW

1/8" = 1'-0"

04 NOVEMBER 09

SNOWMASS RESIDENCE • SCHEMATIC DESIGN
MAIN CABIN ELEVATIONS

ROBERT MEHALL / ARCHITECT, INC.